

4014 Buckingham

Berkley, Michigan



FRONT ELEVATION

SCALE: 1/8"=1'-0"

Progressive
Progressive Associates, Inc.
Architects

838 W. Long Lake, #250
Bloomfield Hills, MI 48302
248 540-5940 • Fax: 248 540-4820
Email: pai@progressiveassociates.com
Project No. 17-122



4014 Buckingham

Berkley, Michigan



SIDE STREET ELEVATION

SCALE: 1/8"=1'-0"

Progressive
Progressive Associates, Inc.
Architects


838 W. Long Lake, #250
Bloomfield Hills, MI 48302
248 540-5940 • Fax: 248 540-4820
Email: pa@progressiveassociates.com

Project No. 17-122



4014 Buckingham

Berkley, Michigan

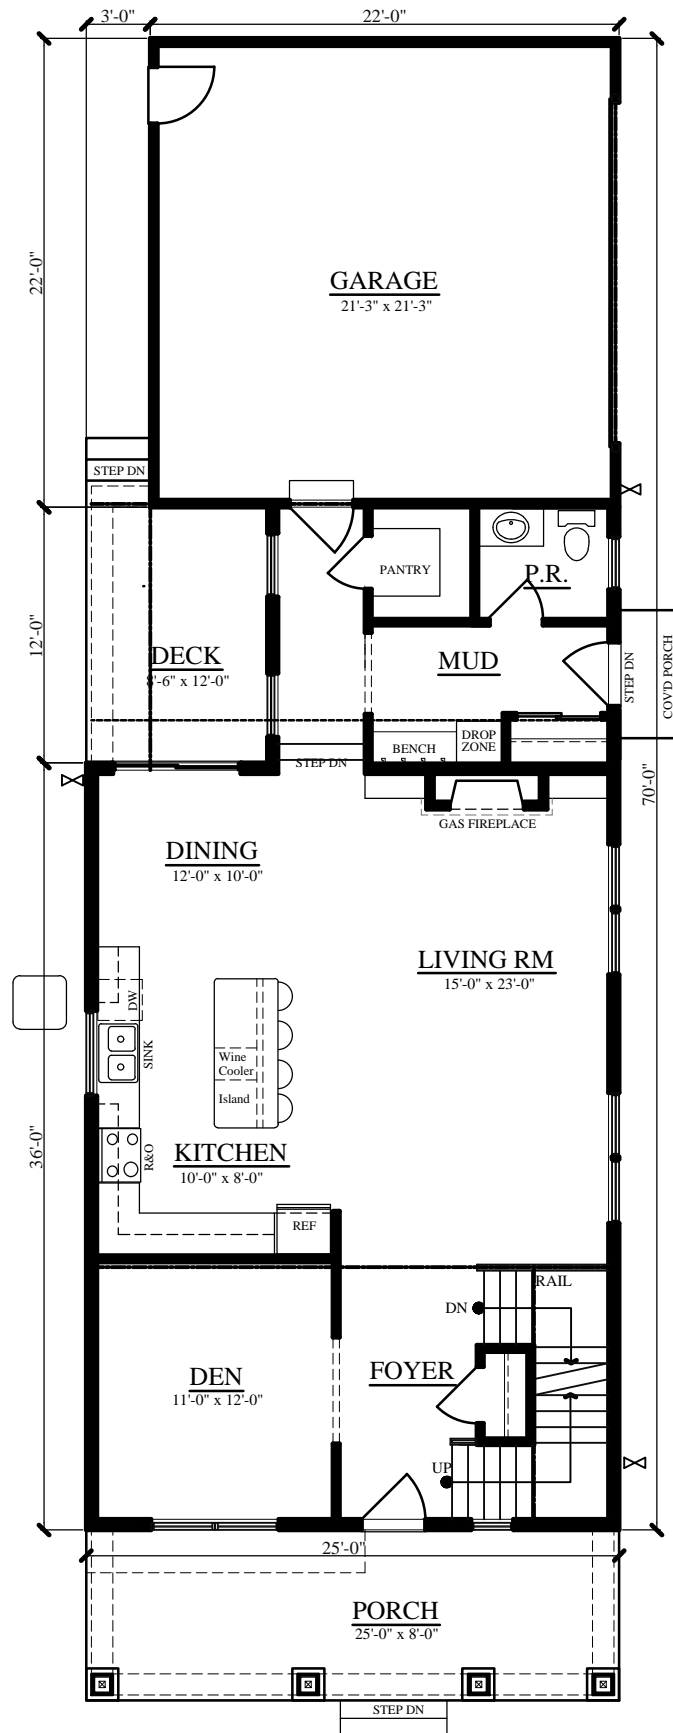

FIRST FLOOR

SCALE: NTS

1ST FLOOR: 1,103 sf

2ND FLOOR: 927 sf

2,030sf




Progressive
Progressive Associates, Inc.
Architects

838 W. Long Lake, #250
Bloomfield Hills, MI 48302
248 540-5940 • Fax: 248 540-4820
Email: pai@progressiveassociates.com

Project No. 17-122

4014 Buckingham

Berkley, Michigan

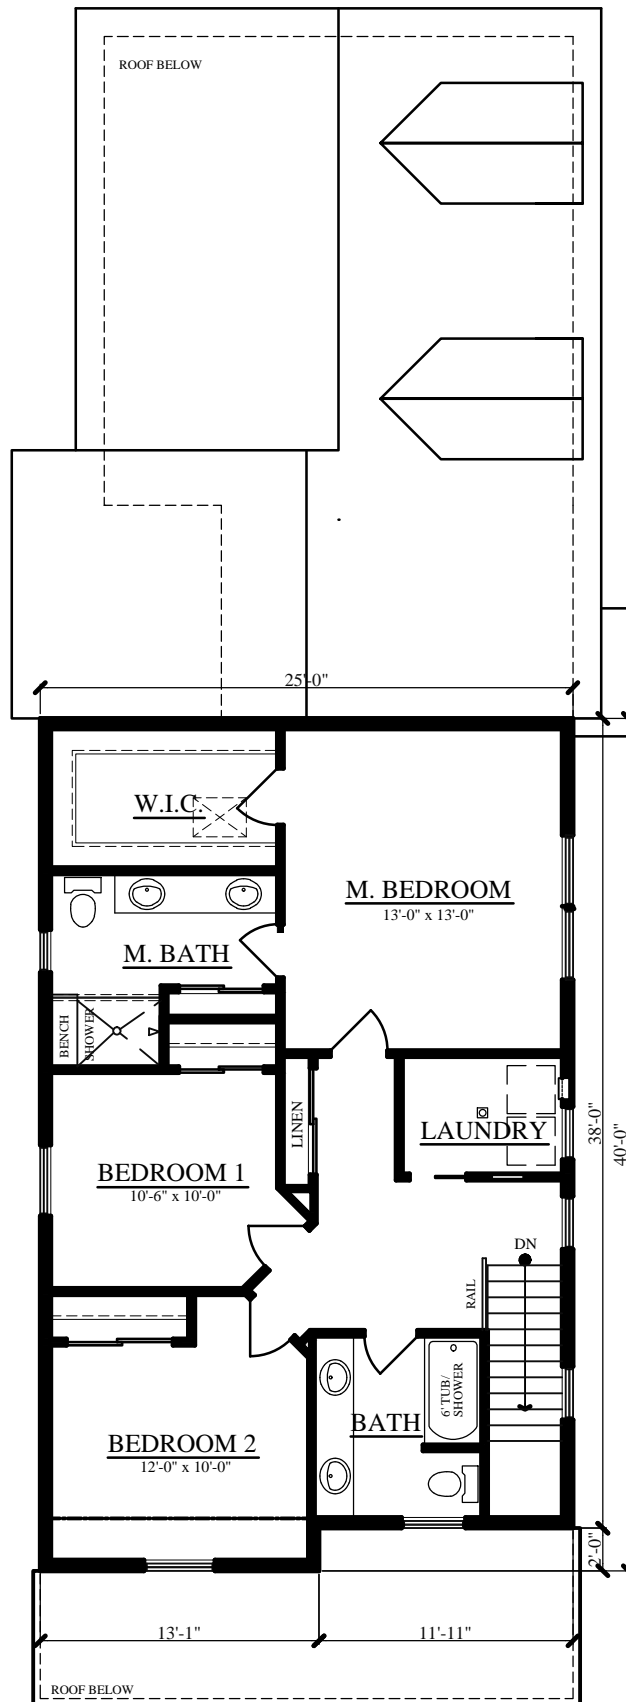

SECOND FLOOR

SCALE: NTS

1ST FLOOR: 1,103 sf

2ND FLOOR: 927 sf

TOTAL: 2,030sf

Progressive
Progressive Associates, Inc.
Architects

838 W. Long Lake, #250
Bloomfield Hills, MI 48302
248 540-5940 • Fax: 248 540-4820
Email: pai@progressiveassociates.com

Project No. 17-122

